



BIOCYCLE INSTALLATION WITH SEPTIC TANK

NTS

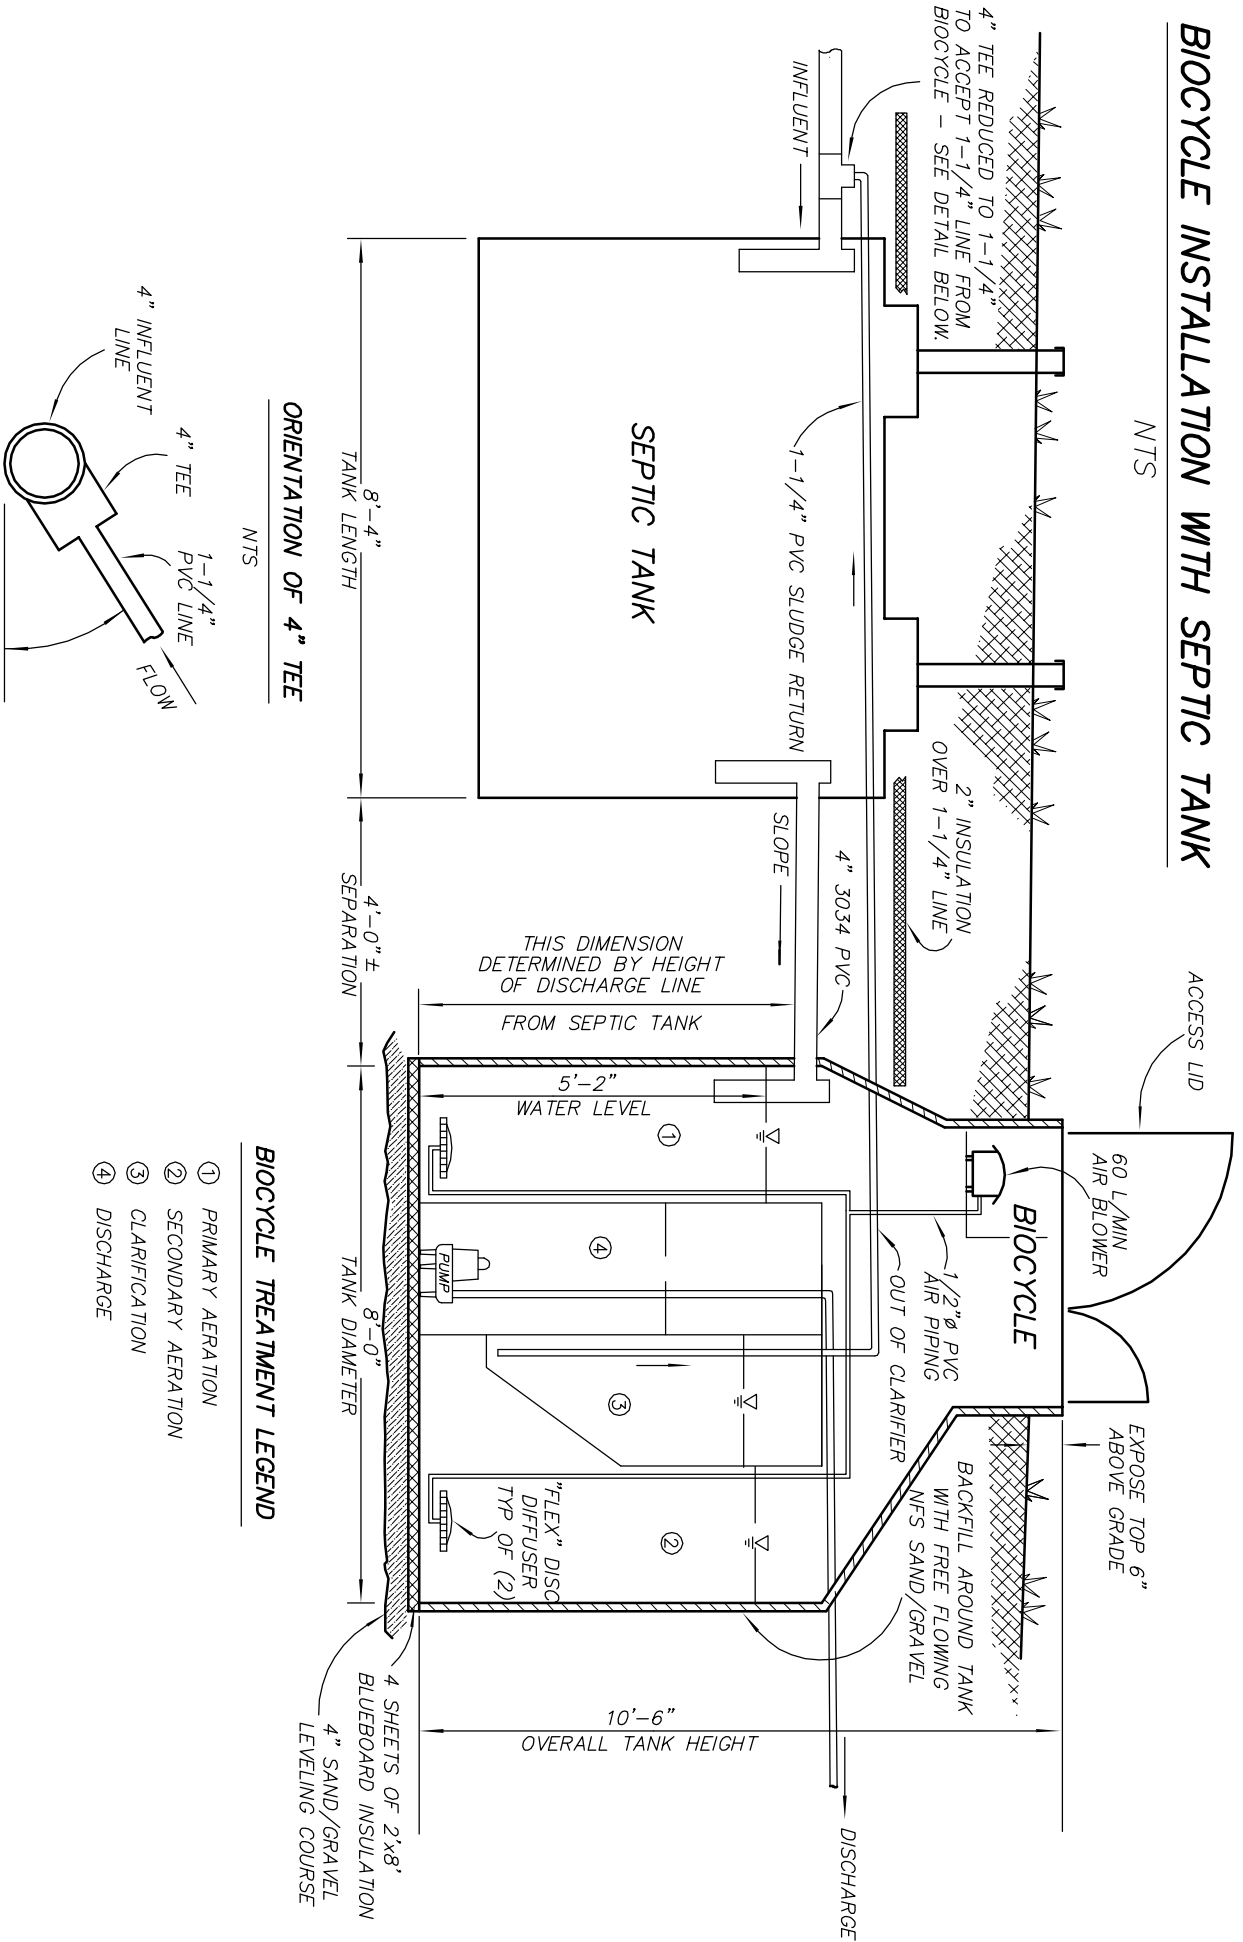

ORIENTATION OF 4" TEE

NTS

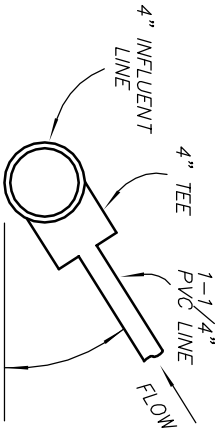

BIOCYCLE TREATMENT LEGEND

- ① PRIMARY AERATION
- ② SECONDARY AERATION
- ③ CLARIFICATION
- ④ DISCHARGE